



A3 DO NOT SCALE

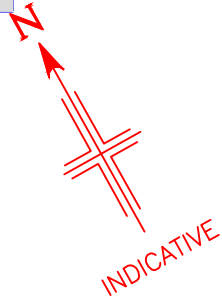

GRACECHURCH STREET

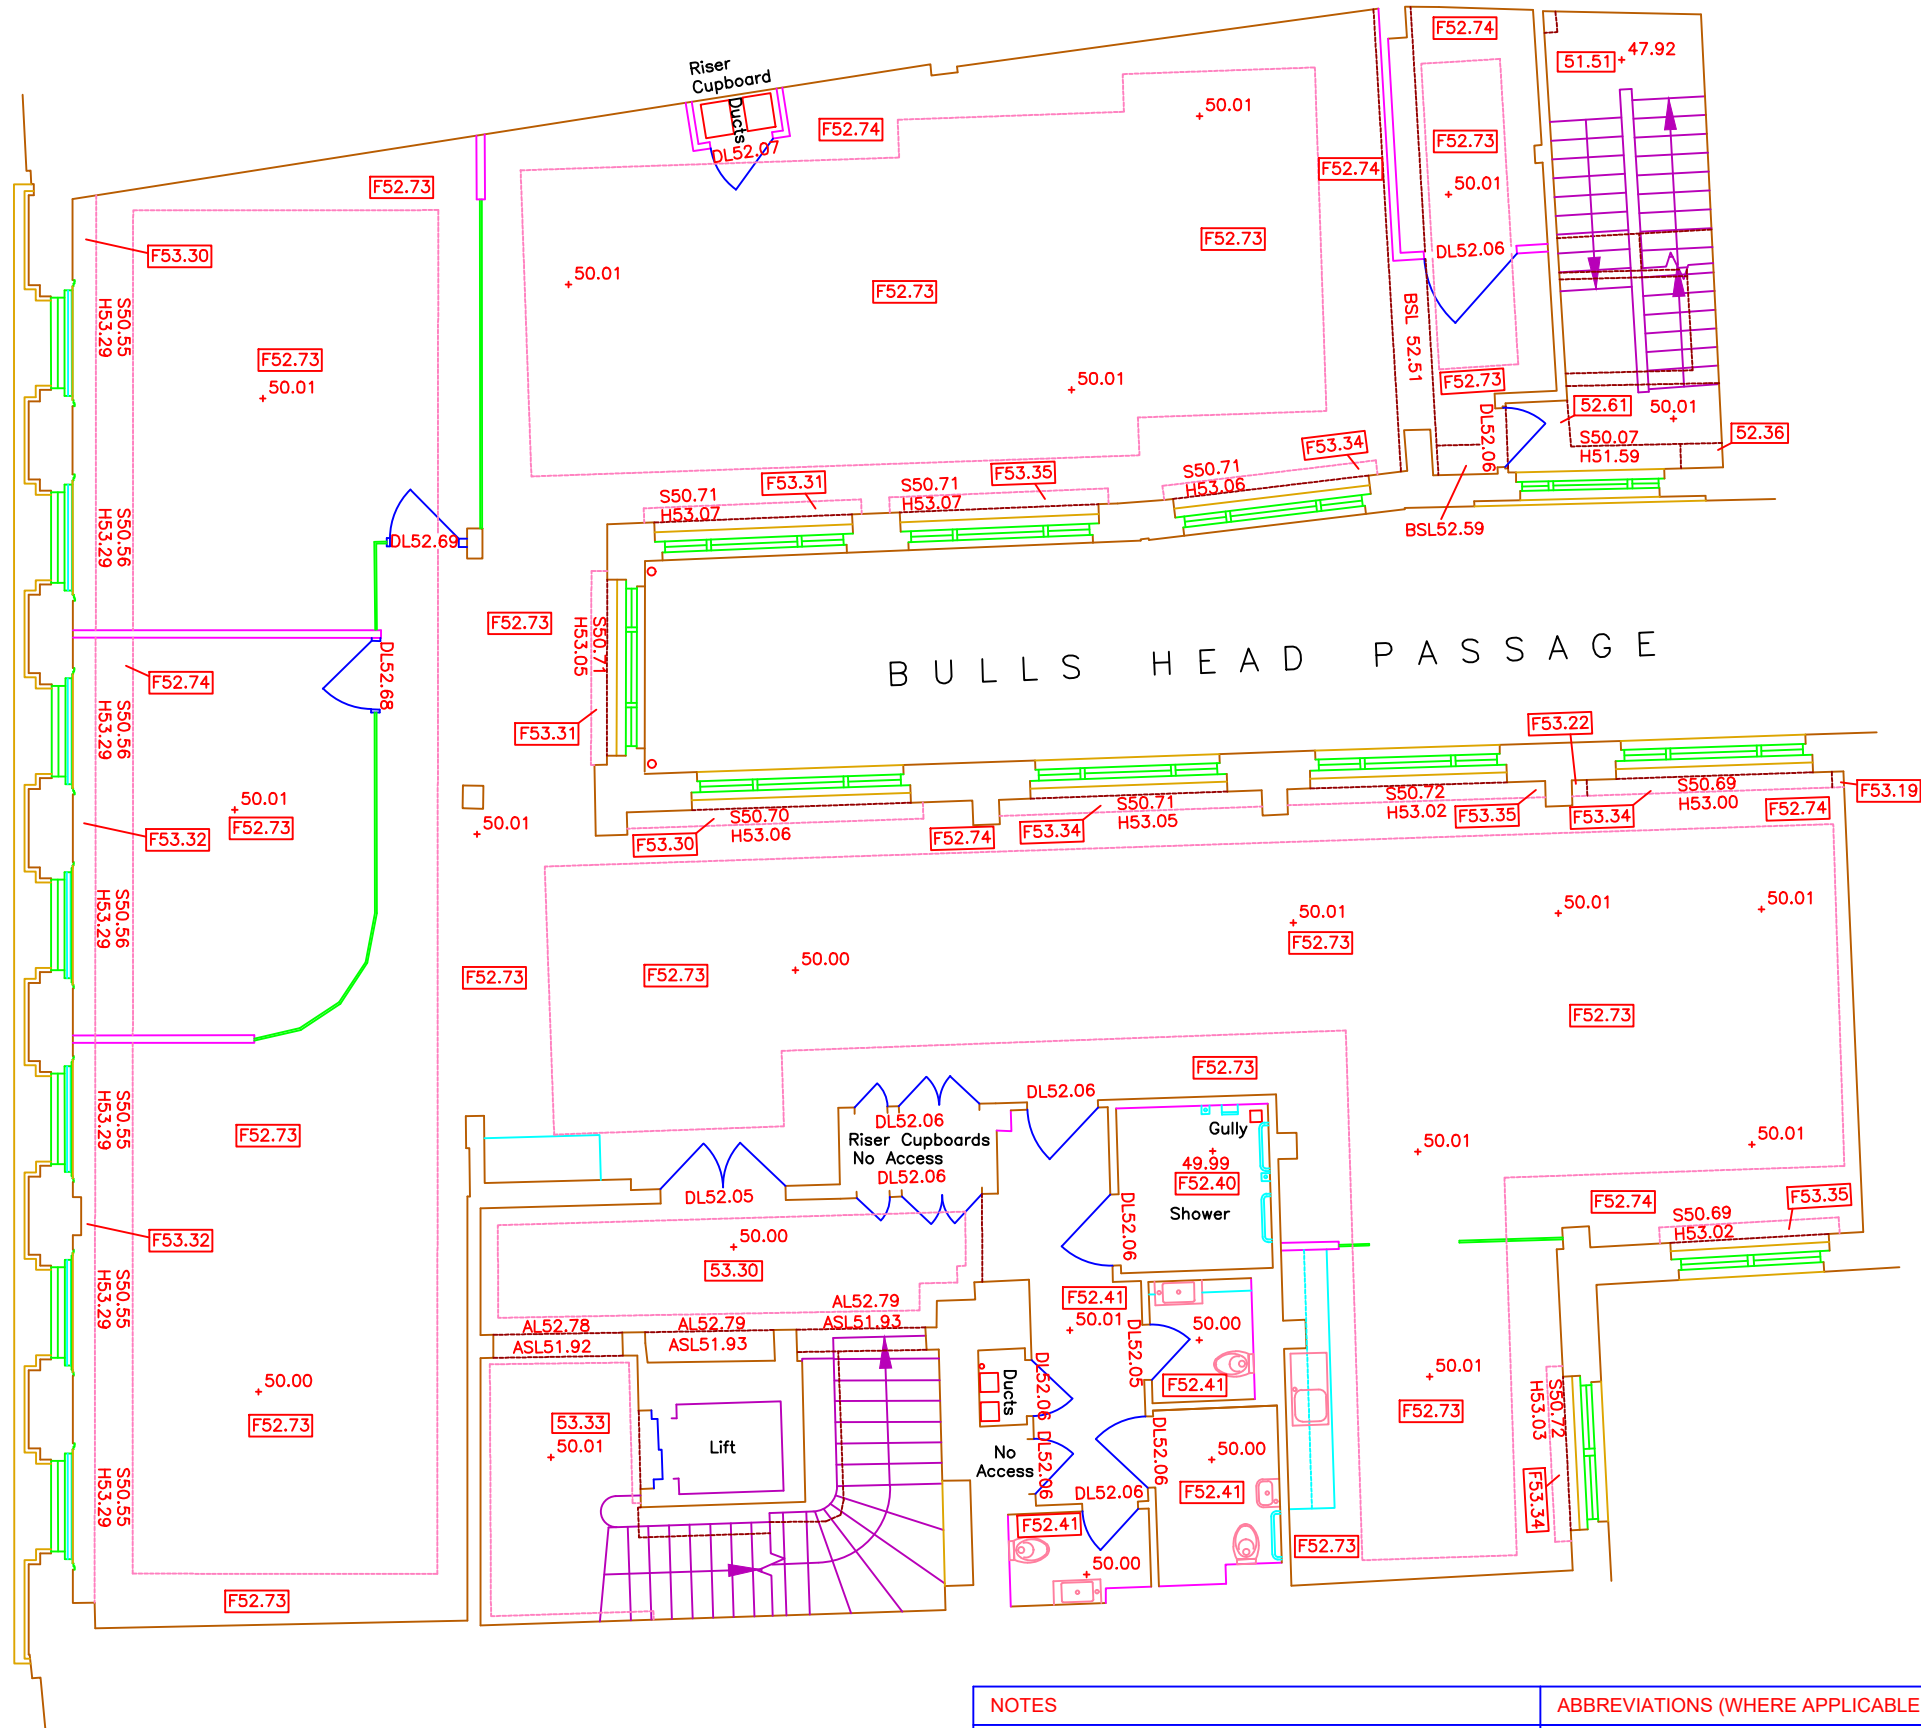

NOTES	ABBREVIATIONS (WHERE APPLICABLE)
ALL LEVELS ARE IN METRES AND ARE ABOVE ARBITRARY DATUM BASED ON FLOOR LEVEL IN LIFT LOBBY AS INDICATED ON THE PLAN, VALUE 50.00m.	BSL Beam Soffit Level DL Door Soffit Level F False H Window Head S Window Sill
THE SURVEY GRID SHOWN ON THIS IS ARBITRARY	

ALL DIMENSIONS, LEVELS AND CLEARANCES TO BE
CHECKED ON SITE PRIOR TO WORKS COMMENCING

THIS DRAWING SHOULD BE READ IN CONJUNCTION WITH
ALL OTHER PROJECT RELATED DRAWINGS, SPECIFICATIONS
AND DOCUMENTS AS PART OF A SINGLE PROJECT PACKAGE.

ANY DISCREPANCY BETWEEN THIS DRAWING, OTHER
DRAWINGS FORMING PART OF THIS CONTRACT, OR THE
SPECIFICATION / BILLS OF QUANTITIES MUST BE
CLARIFIED BEFORE COMMENCEMENT OF ANY WORK OR
ORDERING OF ANY MATERIALS.

PLEASE CONSULT THE AUTHOR OR PROJECT MANAGER
SHOULD THE READER REQUIRE CLARIFICATION ON ANY
PART OF THIS DRAWING.

THE COPYRIGHT OF THE DRAWING AND DESIGN IS THE
PROPERTY OF THE COMPANY. THIS INFORMATION HAS BEEN
ISSUED UNDER SPECIFIC TERMS FOR THIS PROJECT AND
MAY ONLY BE USED AND REPRODUCED ACCORDINGLY.

R1	10.06.22	GH	HBS	NC	Issue
Rev	Date	By	Chk	Apr	Comment

Lane & Frankham

info@laneandfrankham.com
www.laneandfrankham.com

The Independent Measurement Choice

SIDCUP OFFICE Irene House Five Arches Business Park Maidstone Road Sidcup, Kent DA14 5AE T: 020 8309 7777	OXFORD OFFICE Wootton Business Park Besselsleigh Road Wootton, Abingdon Oxfordshire OX13 6FD T: 01865 322500
LONDON OFFICE Third Floor Baird House 15-17 St Cross Street London EC1N 8UW T: 020 7651 0790	STEVENAGE OFFICE Suite 237, Second Floor Kings Court Business Centre London Road, Stevenage Hertfordshire SG1 2NG T: 020 3714 7063

Client:

London & Oxford Group

Project Title:

81 Gracechurch Street

Drawing Title:

Second Floor

Status:

RECORD

Drawn By:	Designed By:	Checked By:	Approved By:
GH	GH	HBS	NC
Original Issue Date:		Scale @ A3:	
10/06/2022		1:100	
Job No/ File Ref	Originator	Zone	Level
4185	LAF	XX	02
Type	Discipline	Number	Suitability
DR	G	2001	S2
			Revision
			R1