


version	date	author	version notes
P1	As dwg	As dwg	Initial issue
P3	22.04.22	LH	4-person meeting room furniture amended

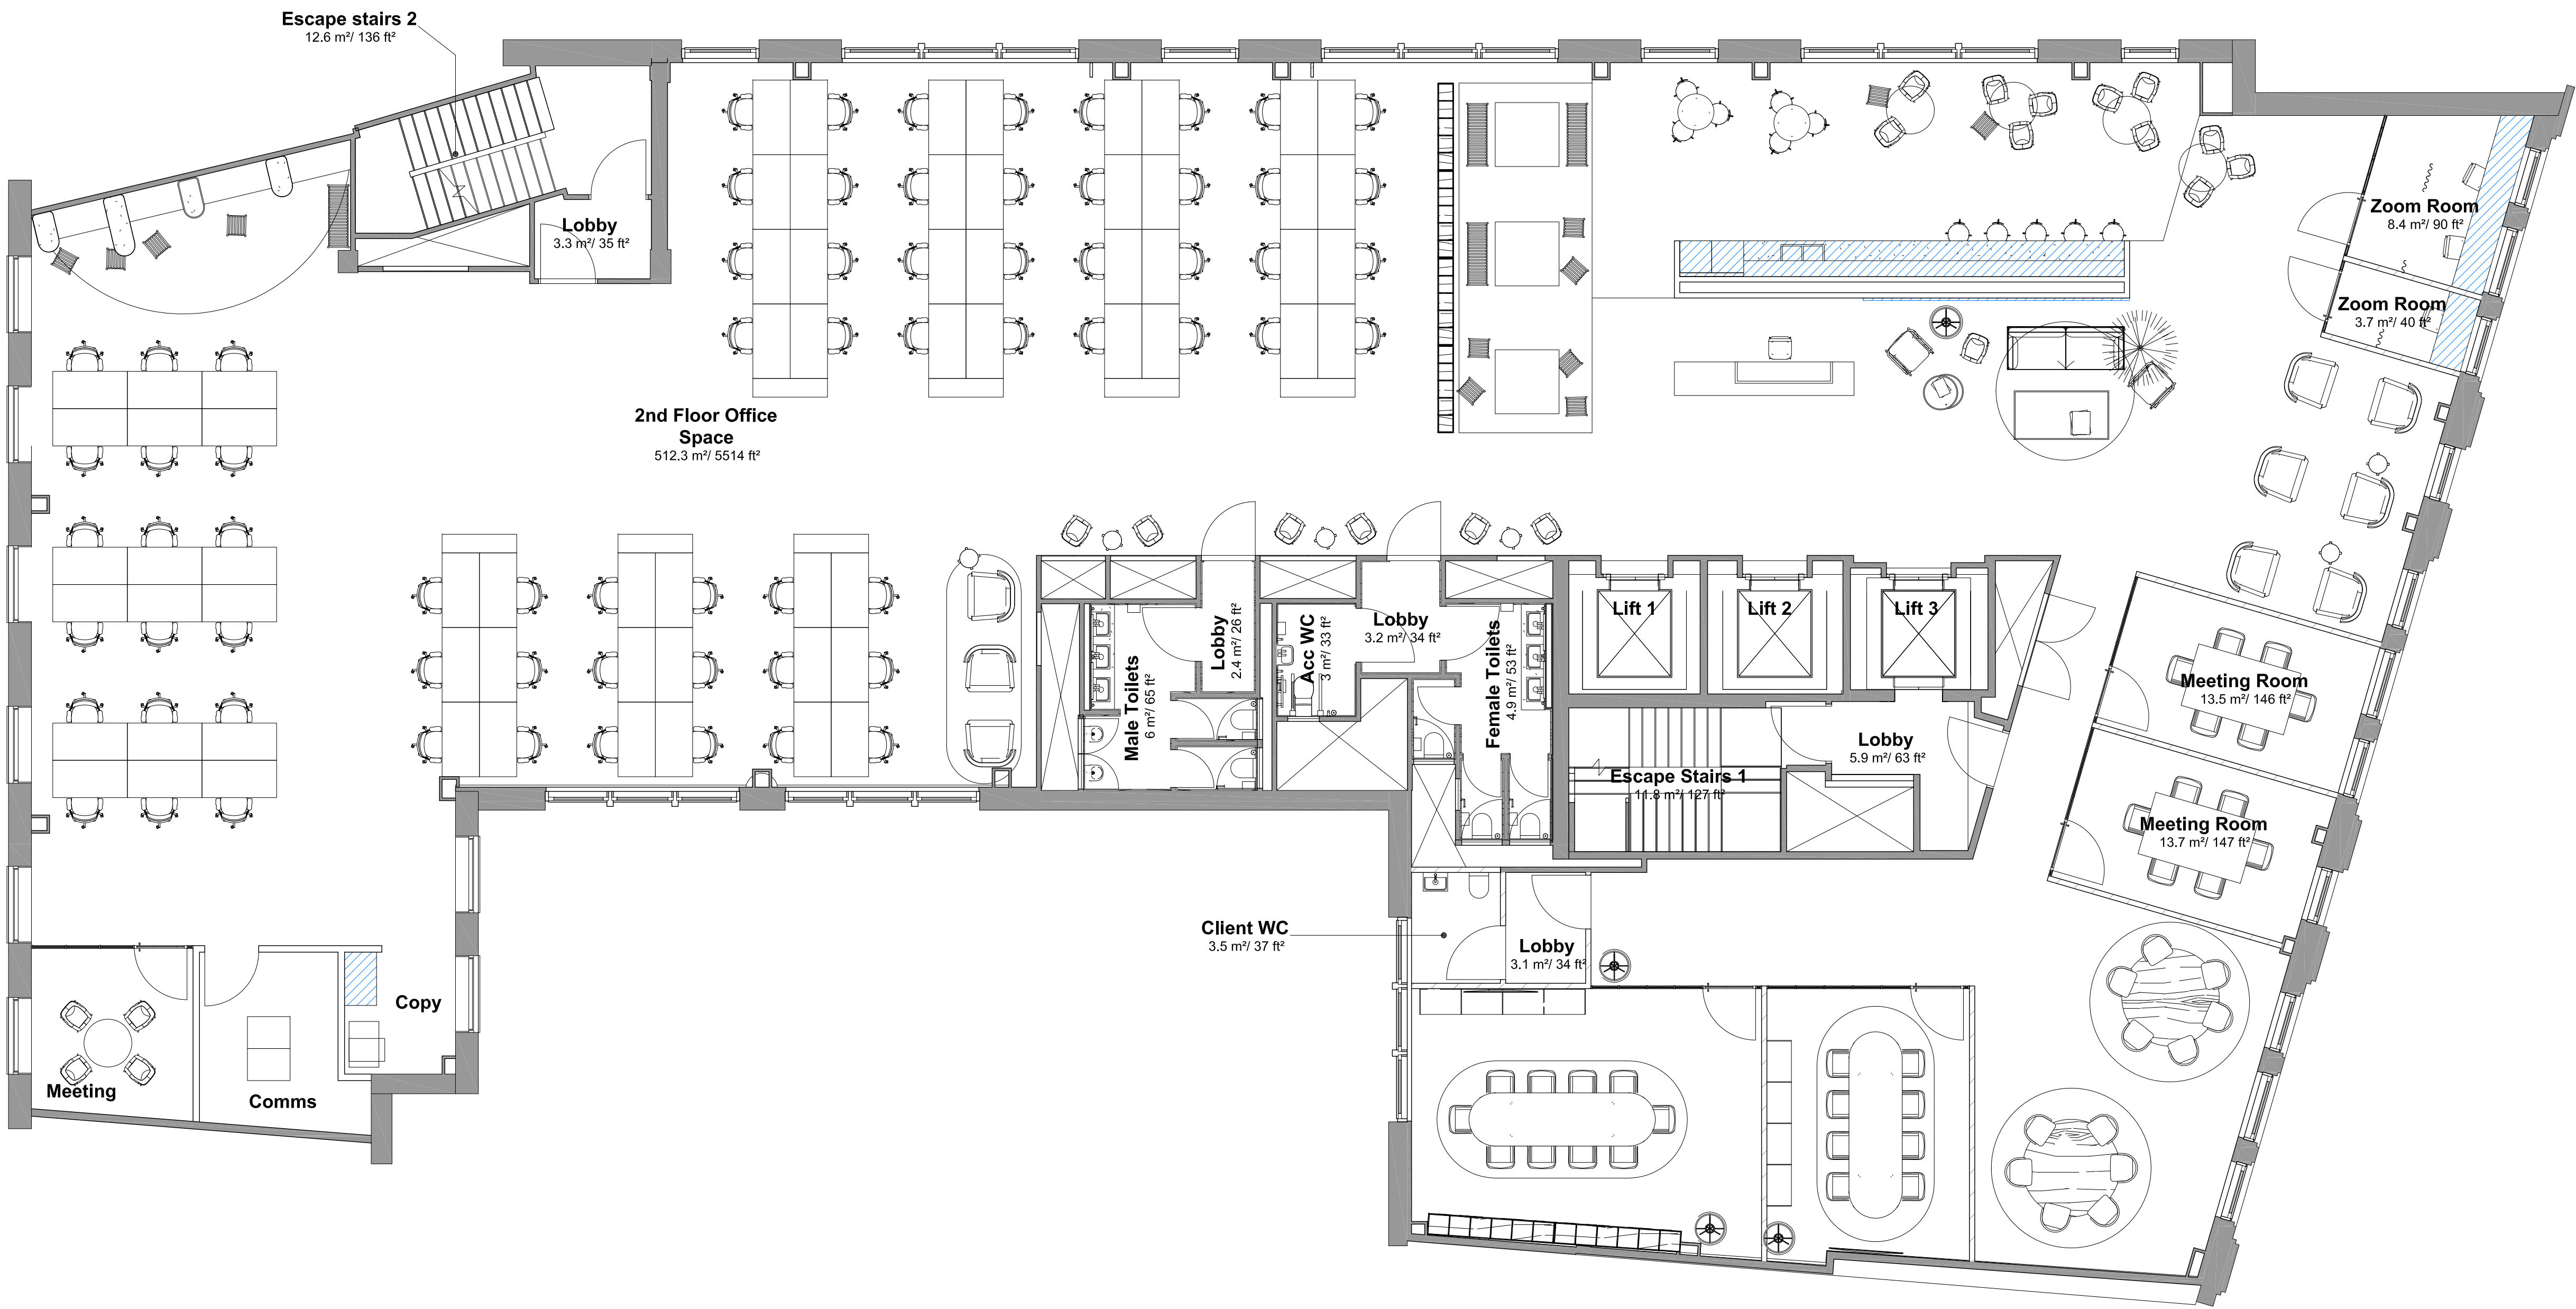

status

PRELIMINARY

Orbit Architects

project

Cat A+ Refurbishment, 6 Gracechurch Street, EC3V

title

Cat A+ Layout Options

scale

1:50 @ A1

date

20.04.22

author

LH

job no.

2189-SK-004

dwg no.

P3

ver.

DO NOT SCALE FROM THIS DRAWING : Verify all dimensions on site

© Orbit Architects 83 Blackfriars Road, London SE1 8HA t. 020 7593 3390 w. www.orbitarchitects.com e. info@orbitarchitects.com